


CLARK'S DYKE -
NORTH ST
LINK PATHS

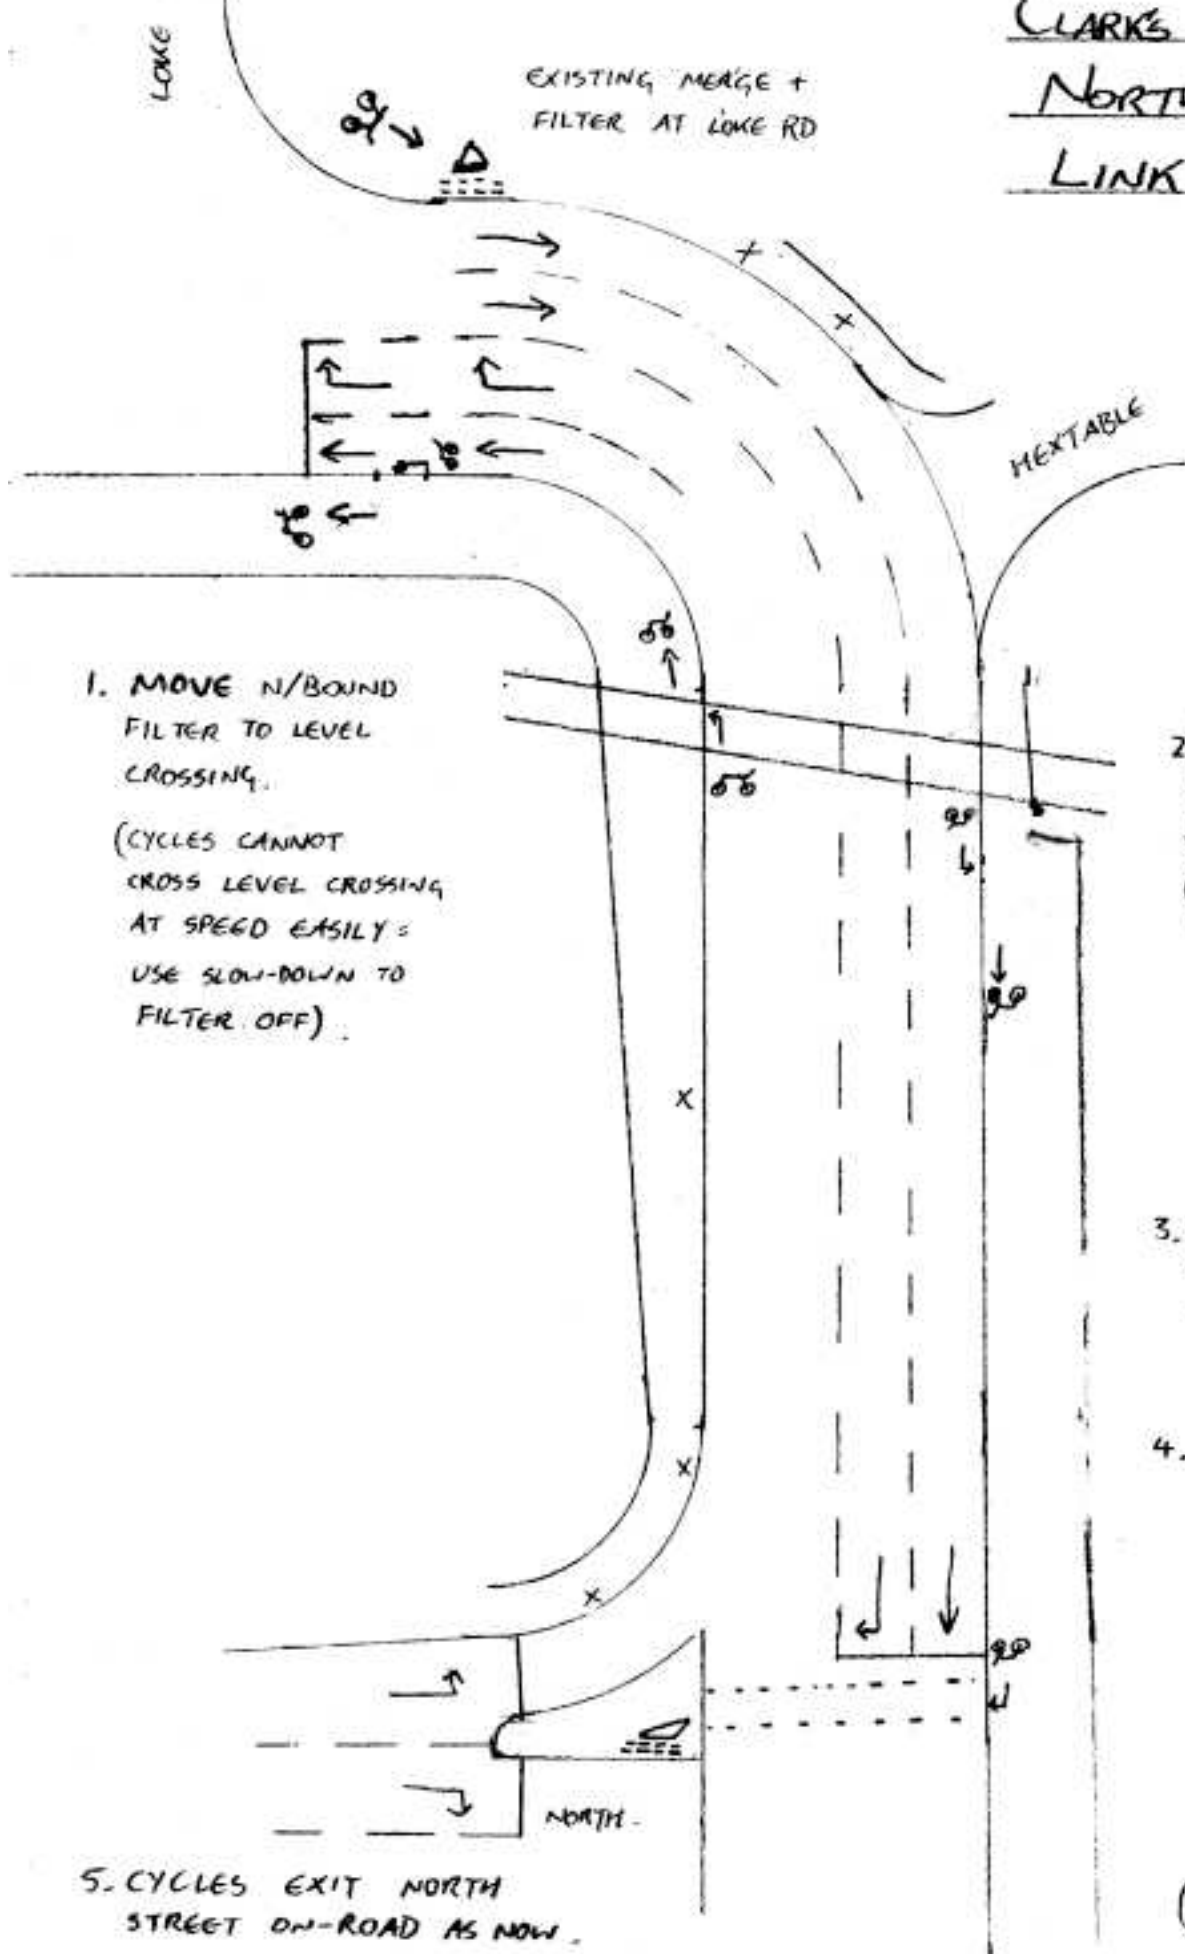

1. MOVE N/BOUND FILTER TO LEVEL CROSSING.
 (CYCLES CANNOT CROSS LEVEL CROSSING AT SPEED EASILY - USE SLOW-DOWN TO FILTER OFF).

2. ADD S/BOUND FILTER BY LEVEL CROSSING.
 (BEFORE MOST QUEUED TRAFFIC).

3. CONVERT NORTH STREET LIGHTS TO TOUCAN.

4. REPAINT NORTH STREET ISLAND TO SHOW MERGE.

5. CYCLES EXIT NORTH STREET ON-ROAD AS NOW.

(NOT TO SCALE)